


Trussbilt, LLC Optional Bottom of Panel Stiffeners

Detail No. M23

Investigated by Intertek for compliance with applicable requirements. For
use with Trussbilt's Fire Rated Wall Panel System TBL/MWP 120-02.
For use with non-bearing wall installations.

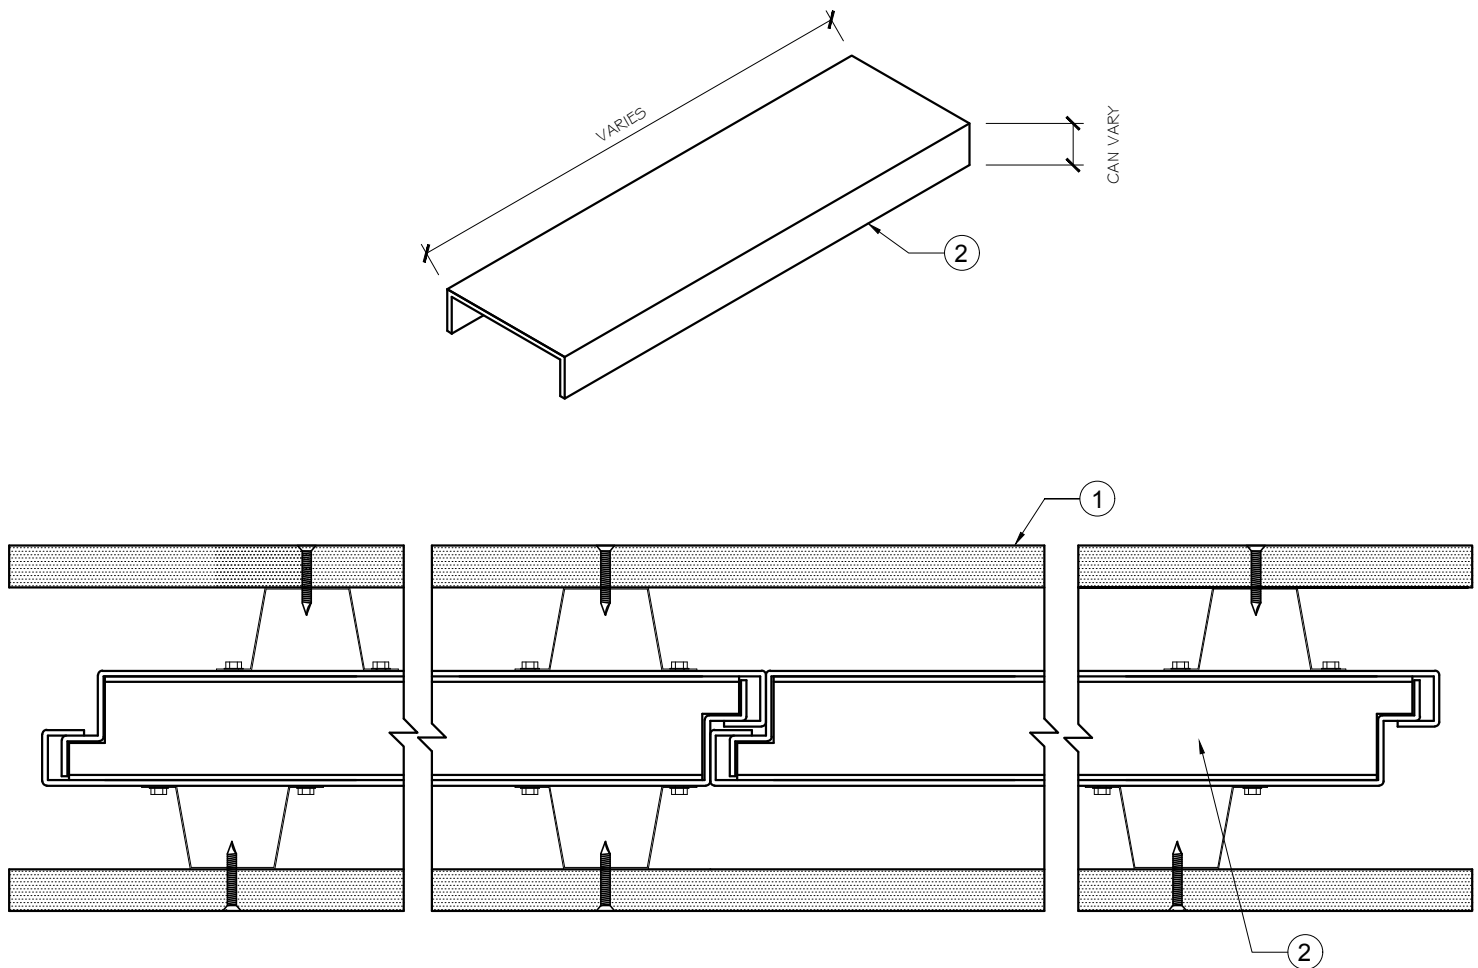

1. Trussbilt fire rated wall panel TBL/MWP 120-02 (2 hour rating)
2. 16, 14 or 12 gauge A60 channel or plate tack welded to both face sheets.