




KSC 3000C - ACM DB/V
DRY SYSTEM

CONFIDENTIALITY STATEMENT:
THIS DOCUMENT CONTAINS PROPRIETARY INFORMATION. IT IS THE PROPERTY OF KSC, INC. AND IS NOT TO BE REPRODUCED OR TRANSMITTED IN ANY FORM OR BY ANY MEANS, ELECTRONIC OR MECHANICAL, INCLUDING PHOTOCOPYING, RECORDING, OR BY ANY INFORMATION STORAGE AND RETRIEVAL SYSTEM, WITHOUT THE WRITTEN PERMISSION OF KSC, INC. A DULY AUTHORIZED OFFICE OF ARCHITECT/ENGINEER IS REQUIRED TO OBTAIN PERMISSION FOR REPRODUCTION OF THIS DOCUMENT IN WHOLE OR IN PART. VIOLATION OF THIS STATEMENT WILL BE PROSECUTED TO THE FULL EXTENT OF THE LAW.

TOB NO. DATE
SCALE: 1/8" = 1'-0"
DRAWN BY: V.Z. CKD BY: KSC

PLANS
SHEET: D.2

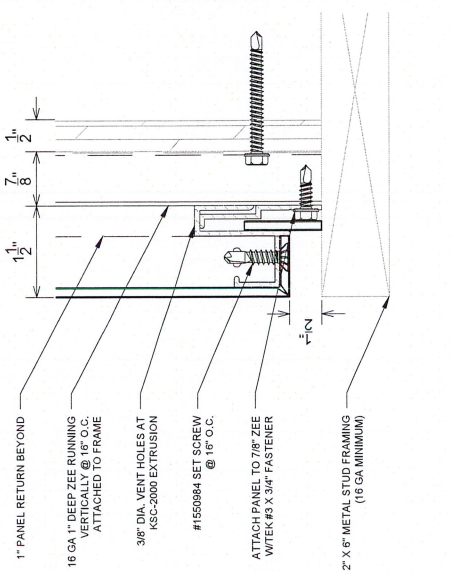


DETAIL @ BASE
SCALE: 6" = 1'-0"
REF. ARCH. NA


Report #: M2601.01-801-44
Date: 10/05/21
Verified by: J.Crump

DETAIL @ TOP
SCALE: 6" = 1'-0"
REF. ARCH. NA


Role	Signed-Complete	Date
VDC		
PM		
ESTM		
OTHR		

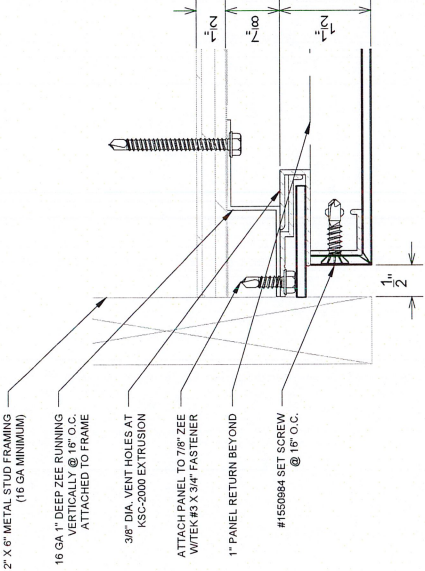


TERMINATION DETAIL
SCALE: 6" = 1'-0"
REF. ARCH. NA

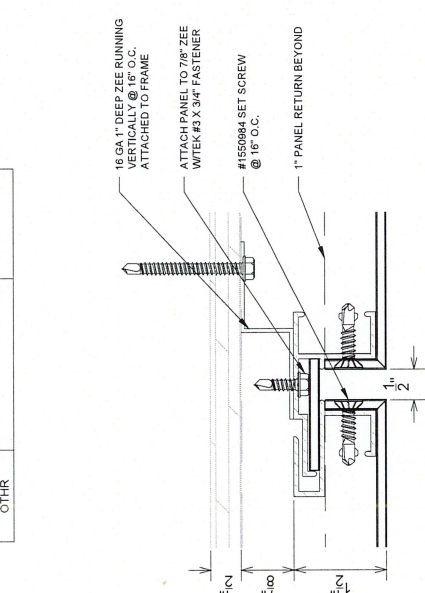


DETAIL @ VERTICAL JOINT
SCALE: 6" = 1'-0"
REF. ARCH. NA

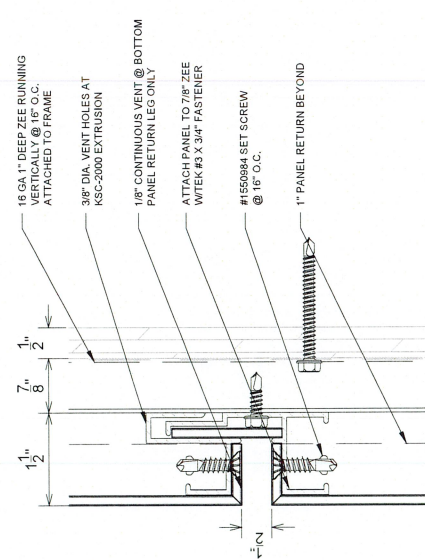

DETAIL @ HORIZONTAL JOINT
SCALE: 6" = 1'-0"
REF. ARCH. NA

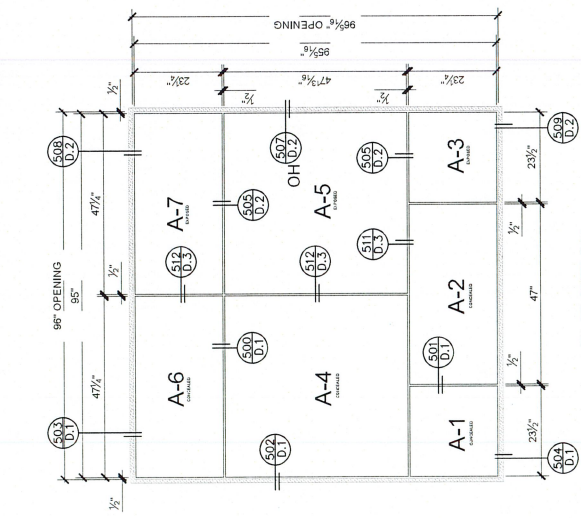


ELEVATION
SCALE: NA
REF. ARCH. NA

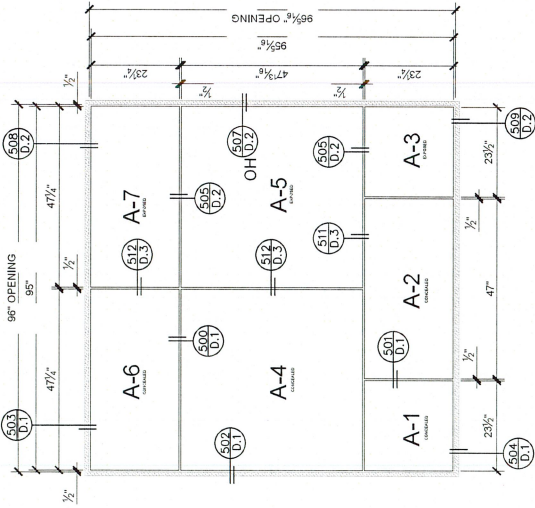


ELEVATION
SCALE: 1/8\"/>

REF: ARCH: NA

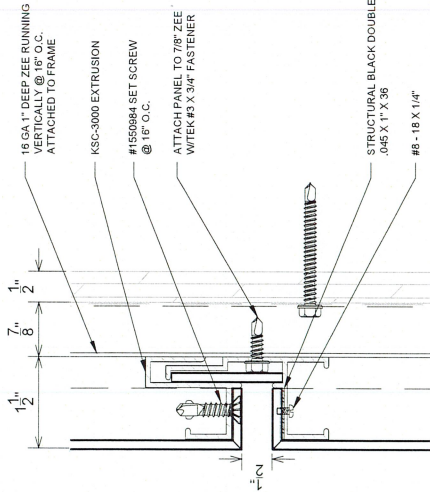

DETAIL @ HORIZONTAL JOINT
SCALE: 6\"/>

REF: ARCH: NA

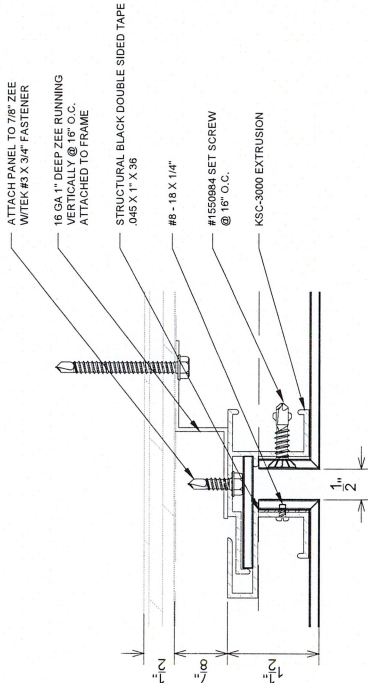

DETAIL @ VERTICAL JOINT
SCALE: 6\"/>

REF: ARCH: NA

Report #: M2601.01-801-44
Date: 10/05/21
Verified by: J.Crump

Role	Signed-Complete	Date
VDC		
PM		
ESTM		
OTHER		



NO.	DATE	REVISION

CONFIDENTIALITY STATEMENT:
THIS DOCUMENT CONTAINS PROPRIETARY INFORMATION OF KSC. IT IS TO BE USED ONLY FOR THE PROJECT AND NOT BE REPRODUCED OR TRANSMITTED IN ANY FORM OR BY ANY MEANS, ELECTRONIC OR MECHANICAL, INCLUDING PHOTOCOPYING, RECORDING, OR BY ANY INFORMATION STORAGE AND RETRIEVAL SYSTEM, WITHOUT THE WRITTEN PERMISSION OF KSC. A CDA AUTHORIZED OFFICE OF CONFIDENTIALITY CONSTRUCTION IS PROHIBITED.

JOB NO.	DATE:
SCALE: 1/8" = 1'-0"	DRAWN BY: V.Z
CHKD BY: KSC	

PLANS
SHEET: D.3