


Trussbilt, LLC

Combination Lavatory/Toilet Firestop System

Detail No. P8-2

Investigated by Intertek for compliance with applicable requirements. For use with Trussbilt's Fire Rated Wall Panel System TBL/MWP 120-01.

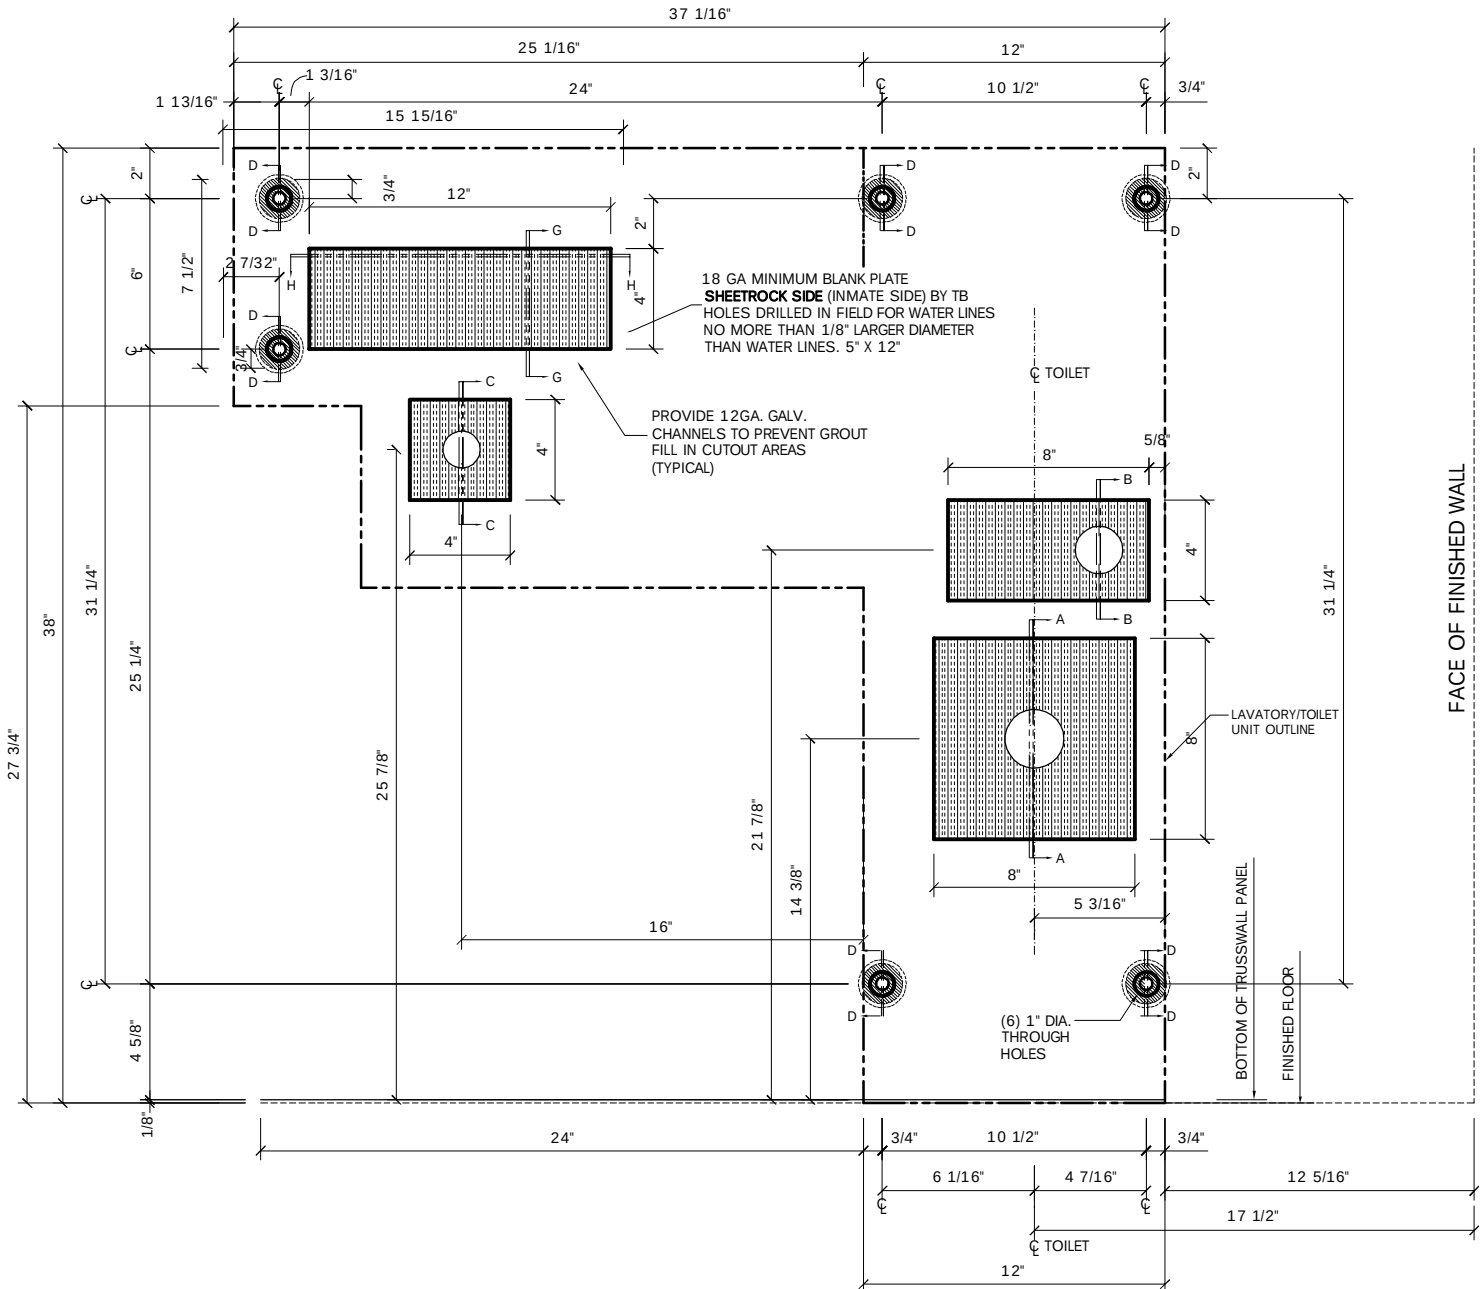

REFER TO P8-3 & P8-4
FOR PENETRATION
DETAIL INFORMATION

WILLOUGHBY ECW-3696-R-HC SHOWN
WILLOUGHBY ECW-3696-L-HC OPPOSITE
SHEETROCK SIDE (INMATE SIDE)